


# Kolosseum Lichtplan

Veranschaulichung, nicht maßstabsgetreu

Stand 06.04.2024

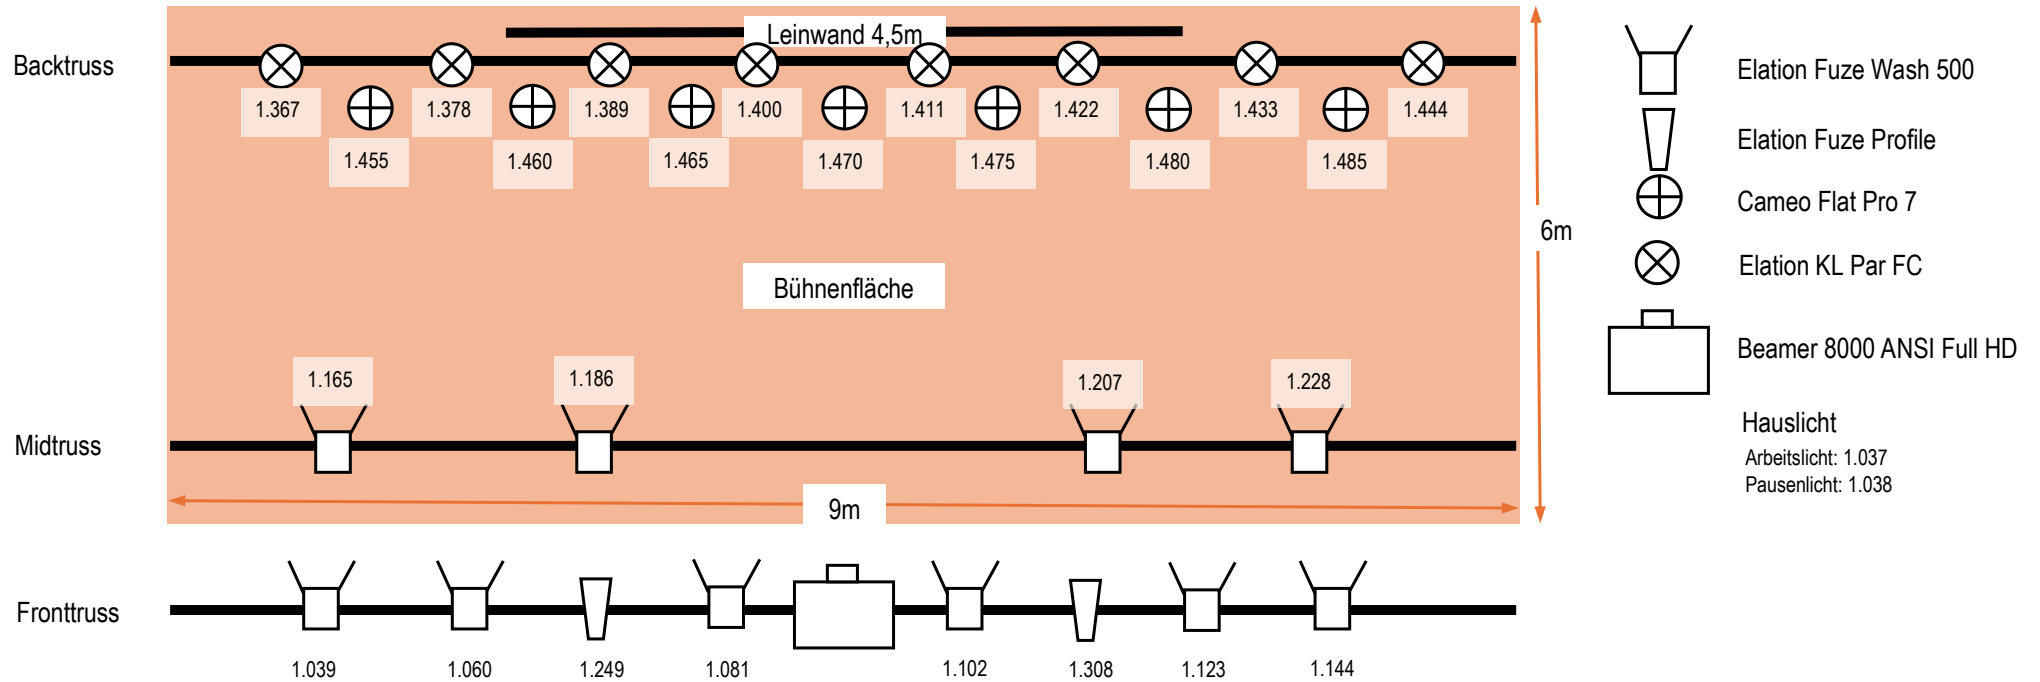

## Frontlights:

	Fixture	Mode	DMX	Position
1	Elation Fuze Wash with Barn Doors	Standard (21 Ch)	39	Fronttruss
2	Elation Fuze Wash with Barn Doors	Standard (21 Ch)	60	Fronttruss
3	Elation Fuze Wash with Barn Doors	Standard (21 Ch)	81	Fronttruss
4	Elation Fuze Wash with Barn Doors	Standard (21 Ch)	102	Fronttruss
5	Elation Fuze Wash with Barn Doors	Standard (21 Ch)	123	Fronttruss
6	Elation Fuze Wash with Barn Doors	Standard (21 Ch)	144	Fronttruss
7	Elation Fuze Wash with Barn Doors	Standard (21 Ch)	165	Midtruss
8	Elation Fuze Wash with Barn Doors	Standard (21 Ch)	186	Midtruss
9	Elation Fuze Wash with Barn Doors	Standard (21 Ch)	207	Midtruss
10	Elation Fuze Wash with Barn Doors	Standard (21 Ch)	228	Midtruss
11	Elation Fuze Profile	Extended (59 Ch)	249	Fronttruss
12	Elation Fuze Profile	Extended (59 Ch)	308	Fronttruss

## Backlights:

	Fixture	Mode	DMX	Position
1	Elation KL Par FC	Standard (11 Ch)	367	Backtruss
2	Elation KL Par FC	Standard (11 Ch)	378	Backtruss
3	Elation KL Par FC	Standard (11 Ch)	389	Backtruss
4	Elation KL Par FC	Standard (11 Ch)	400	Backtruss
5	Elation KL Par FC	Standard (11 Ch)	411	Backtruss
6	Elation KL Par FC	Standard (11 Ch)	422	Backtruss
7	Elation KL Par FC	Standard (11 Ch)	433	Backtruss
8	Elation KL Par FC	Standard (11 Ch)	444	Backtruss
9	Cameo Flat Pro 7	RGBWA (5Ch)	455	Floorspot
10	Cameo Flat Pro 7	RGBWA (5Ch)	460	Floorspot
11	Cameo Flat Pro 7	RGBWA (5Ch)	465	Floorspot
12	Cameo Flat Pro 7	RGBWA (5Ch)	470	Floorspot
13	Cameo Flat Pro 7	RGBWA (5Ch)	475	Floorspot
14	Cameo Flat Pro 7	RGBWA (5Ch)	480	Floorspot
15	Cameo Flat Pro 7	RGBWA (5Ch)	485	Floorspot

## Houselight

	Fixture	DMX
1	Worklight	37
2	Pauselight	38